



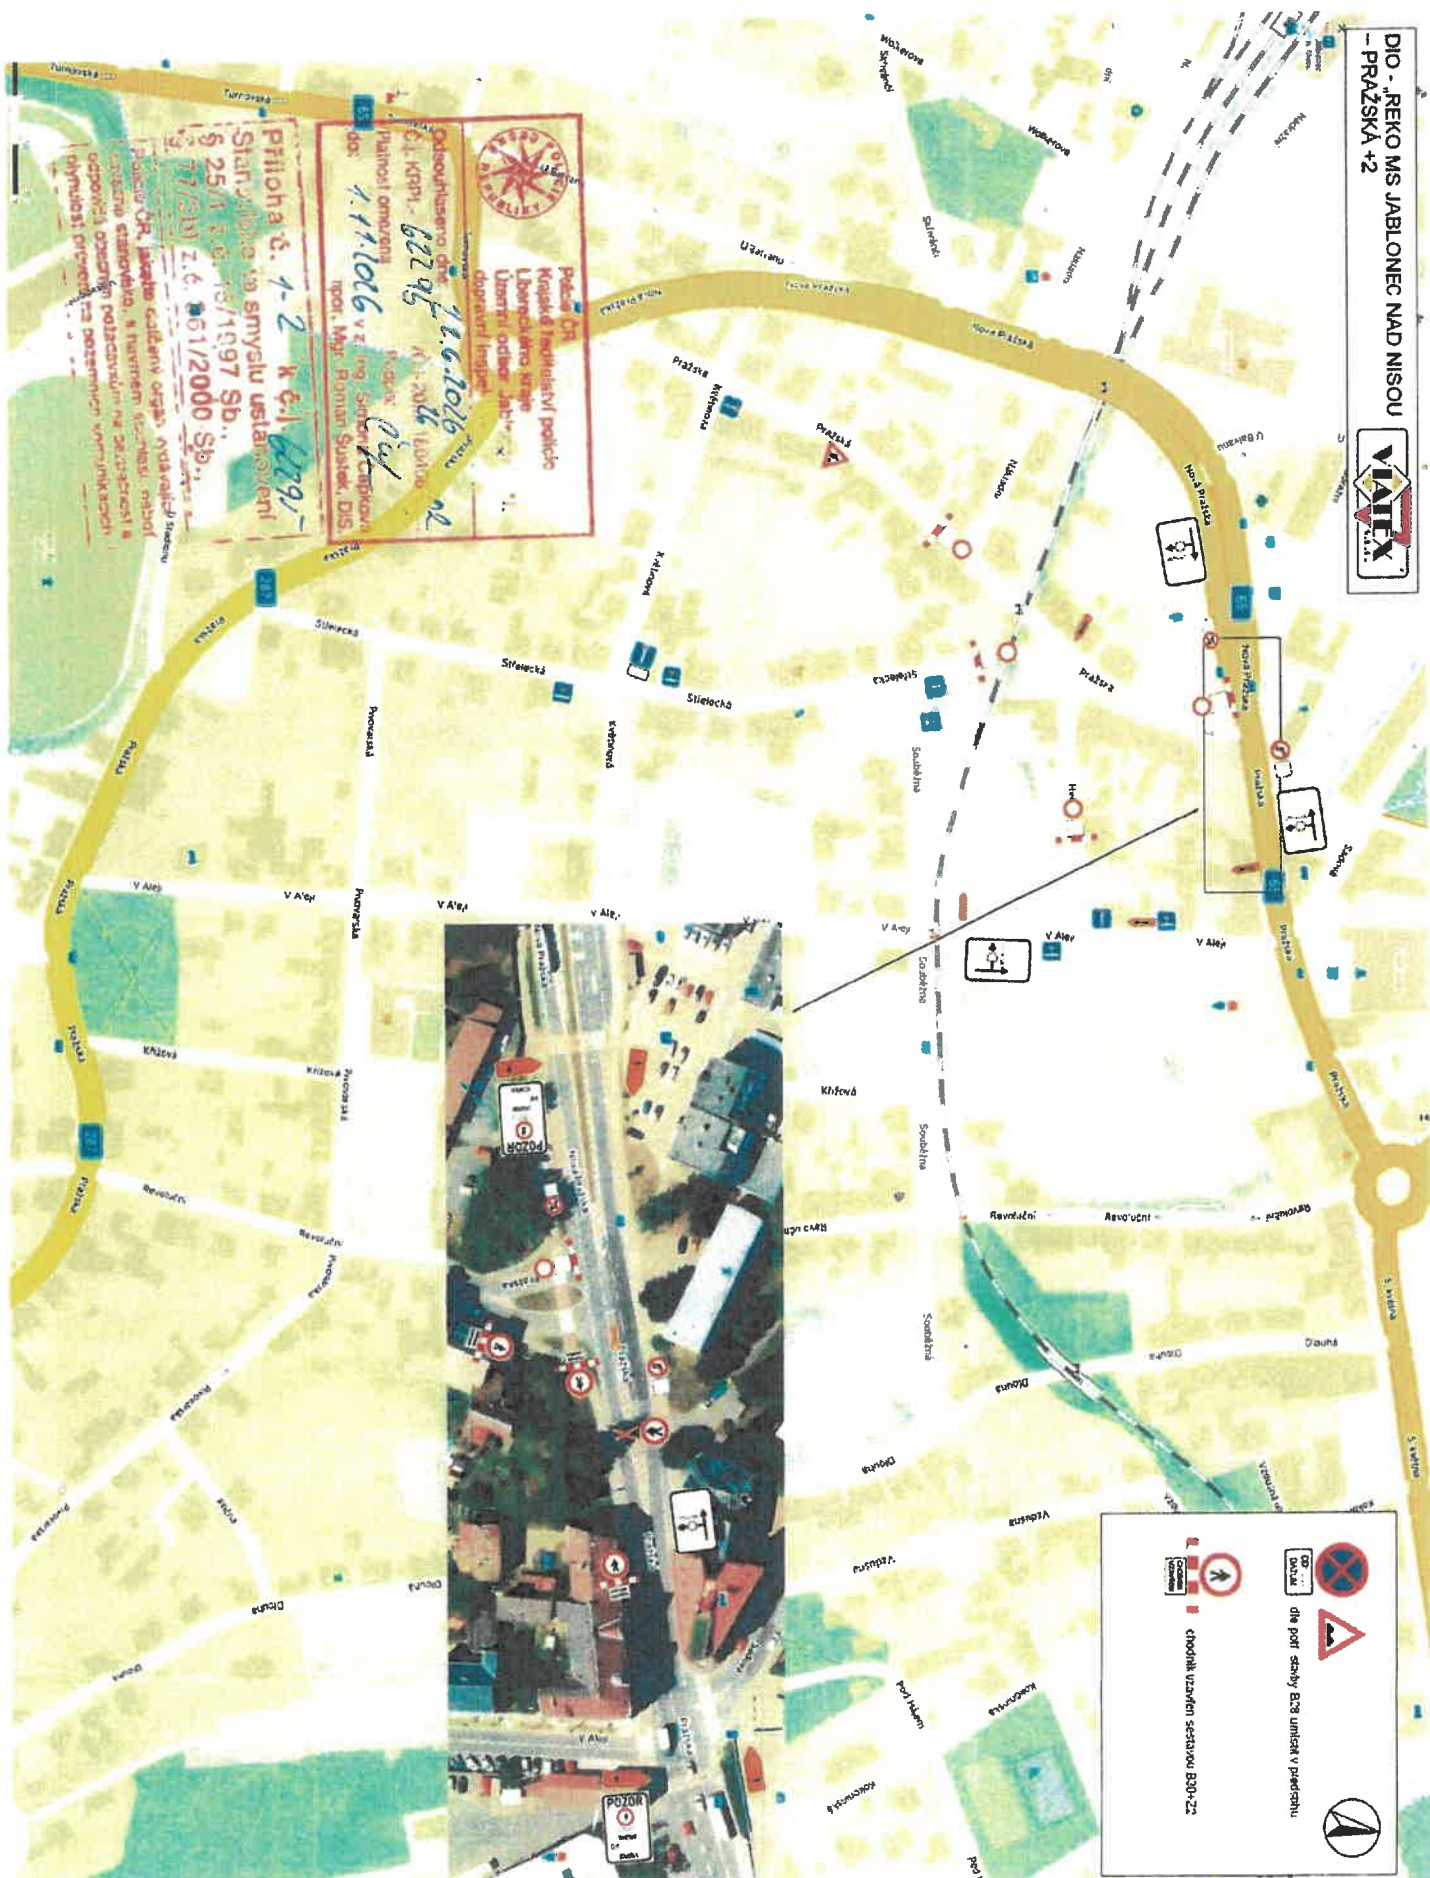

②

DIO - REKO MS JABLONEC NAD NISOU - PRAŽSKÁ +2

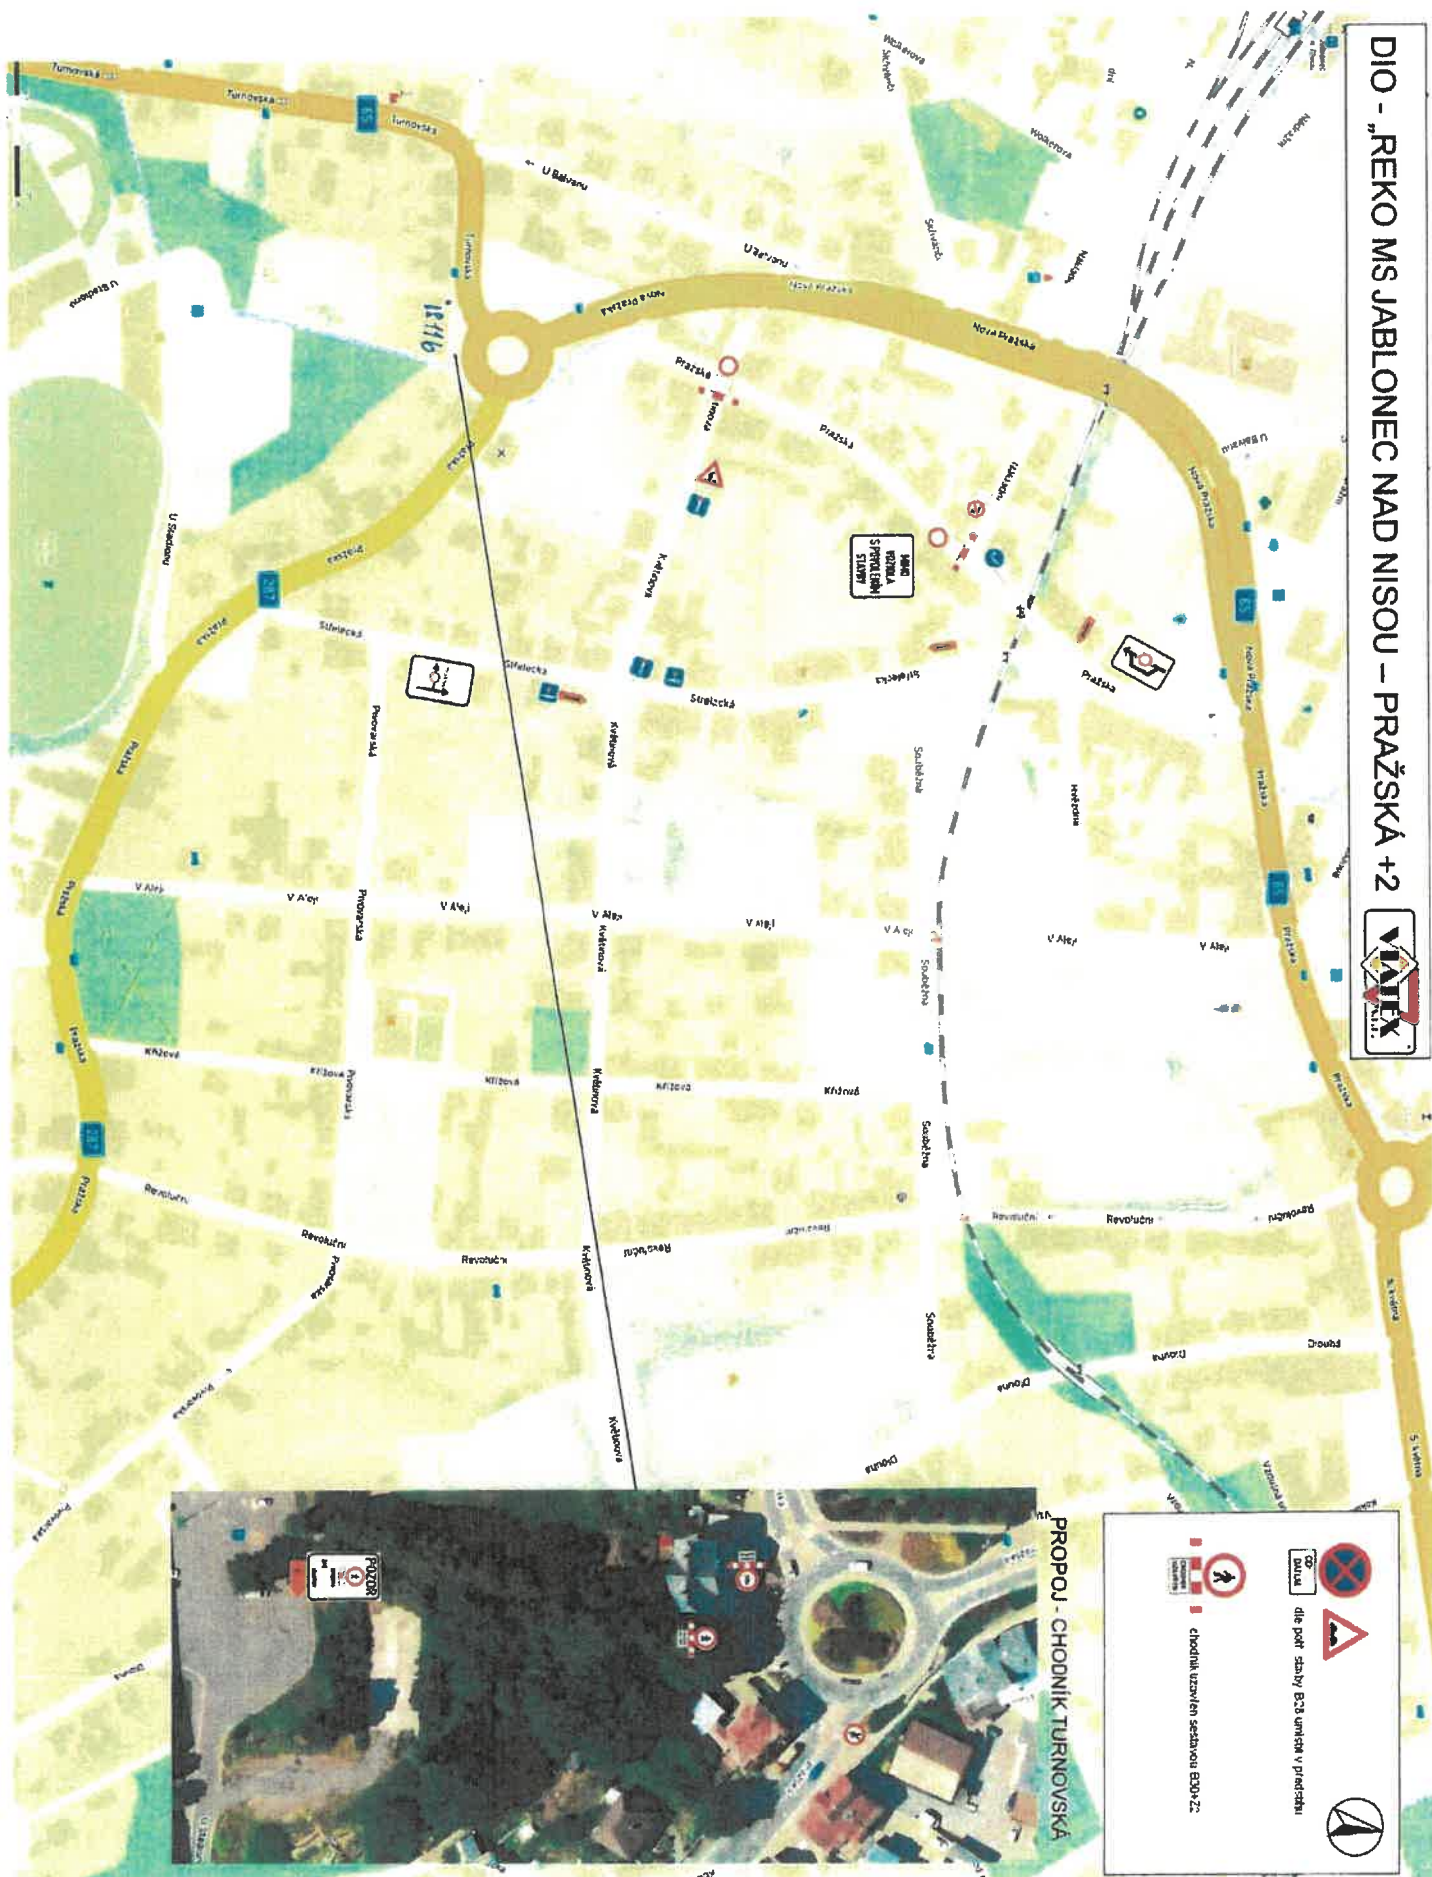

PROPOJ - CHODNIK TURNOVSKÁ

